


2np

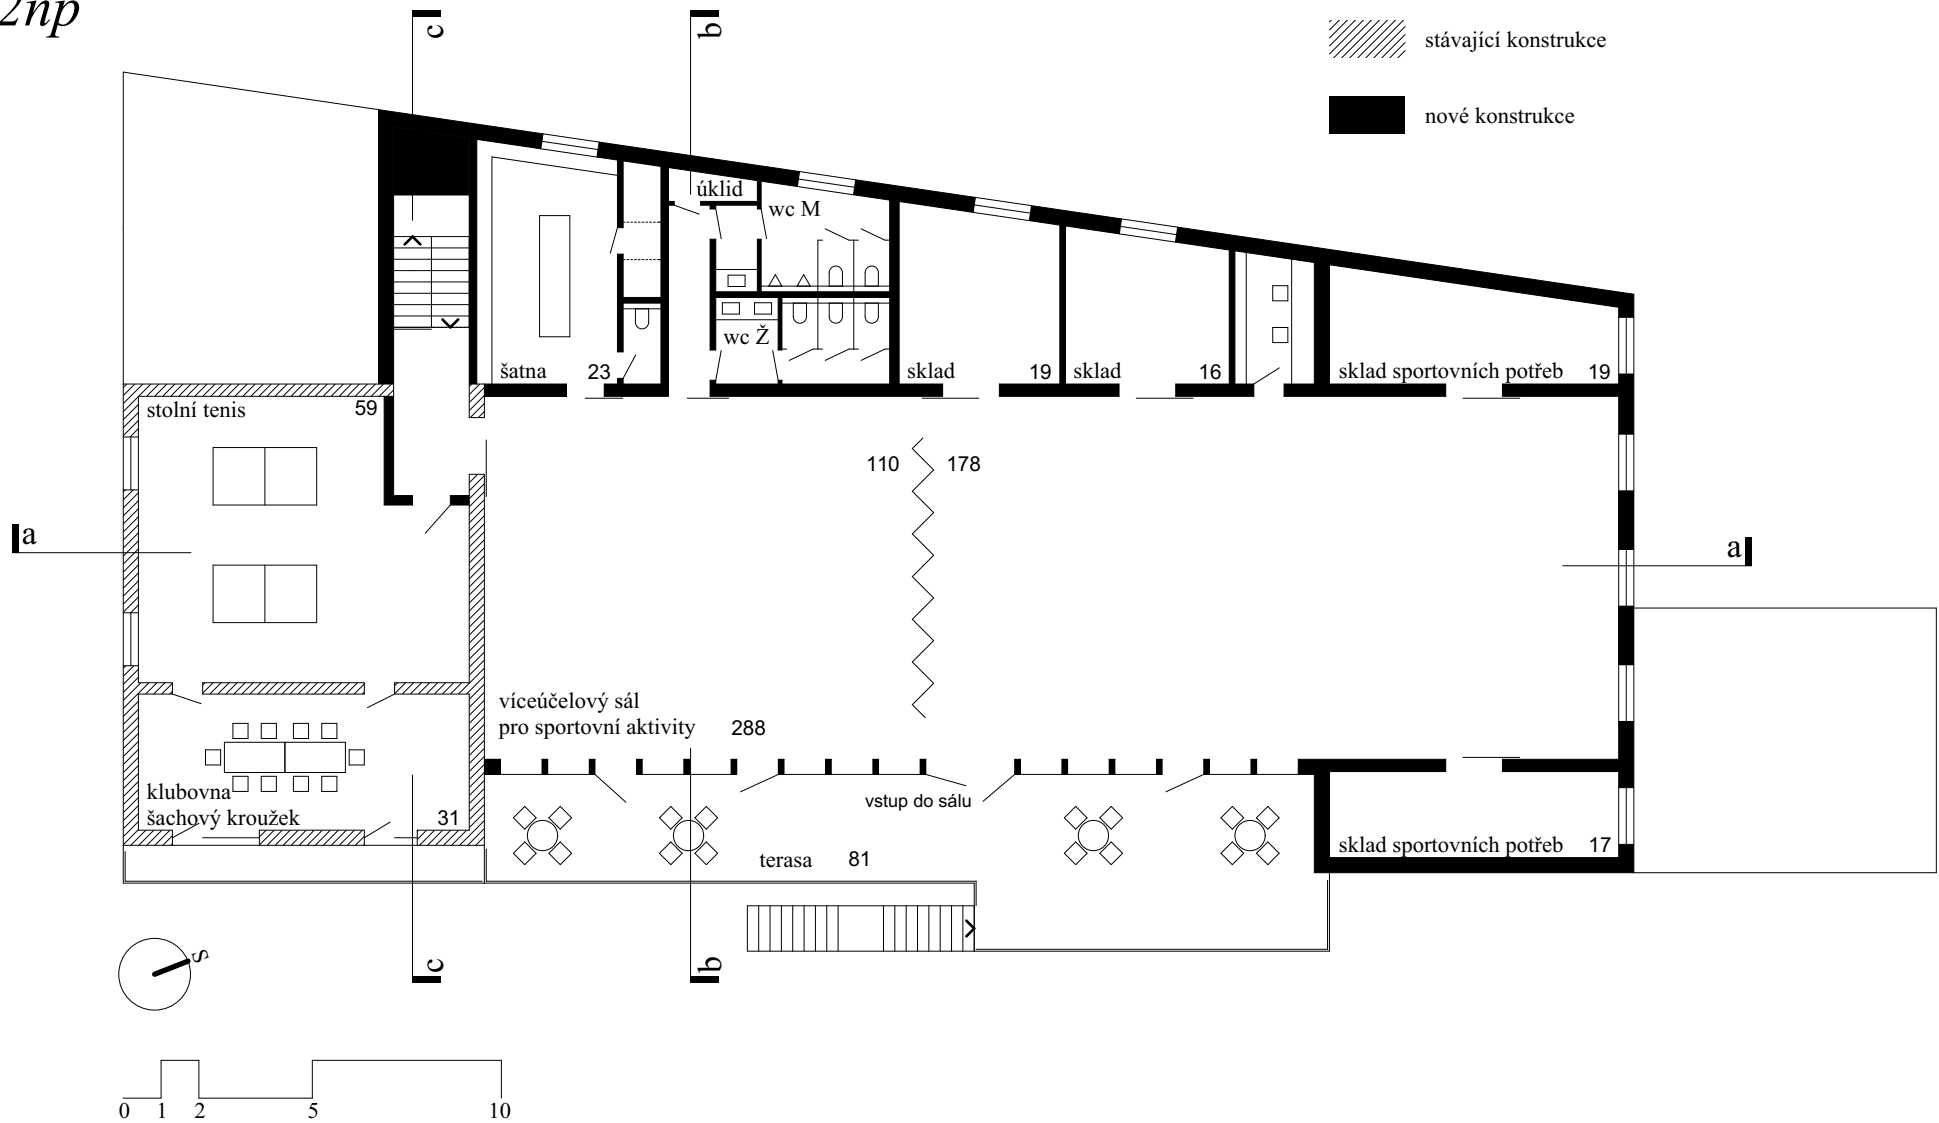

1:200 / půdorys 2np